


SITE PLAN OF KUMRI VIVEKANANDA PRIMARY TEACHERS TRAINING-
INSTITUTE. (DIPLOMA IN EDUCATION) D.ED. VILL-KUMRI. (MATH PARA)
PO- GOPAL PUR GHAT. P.S.-HOGOL BARIA, DIST- NADIA. ON PLAT-NR-
R.S. + L.R.- 2481, 2483. KH.- 251, 199, 373. (1351) OF MOZA:- HARE-
KRISHNA PUR. J.L. NR- 24. P.S.- HOGOL BARIA. DIST- NADIA

SITE-PLAN
(NOT TO SCALE)

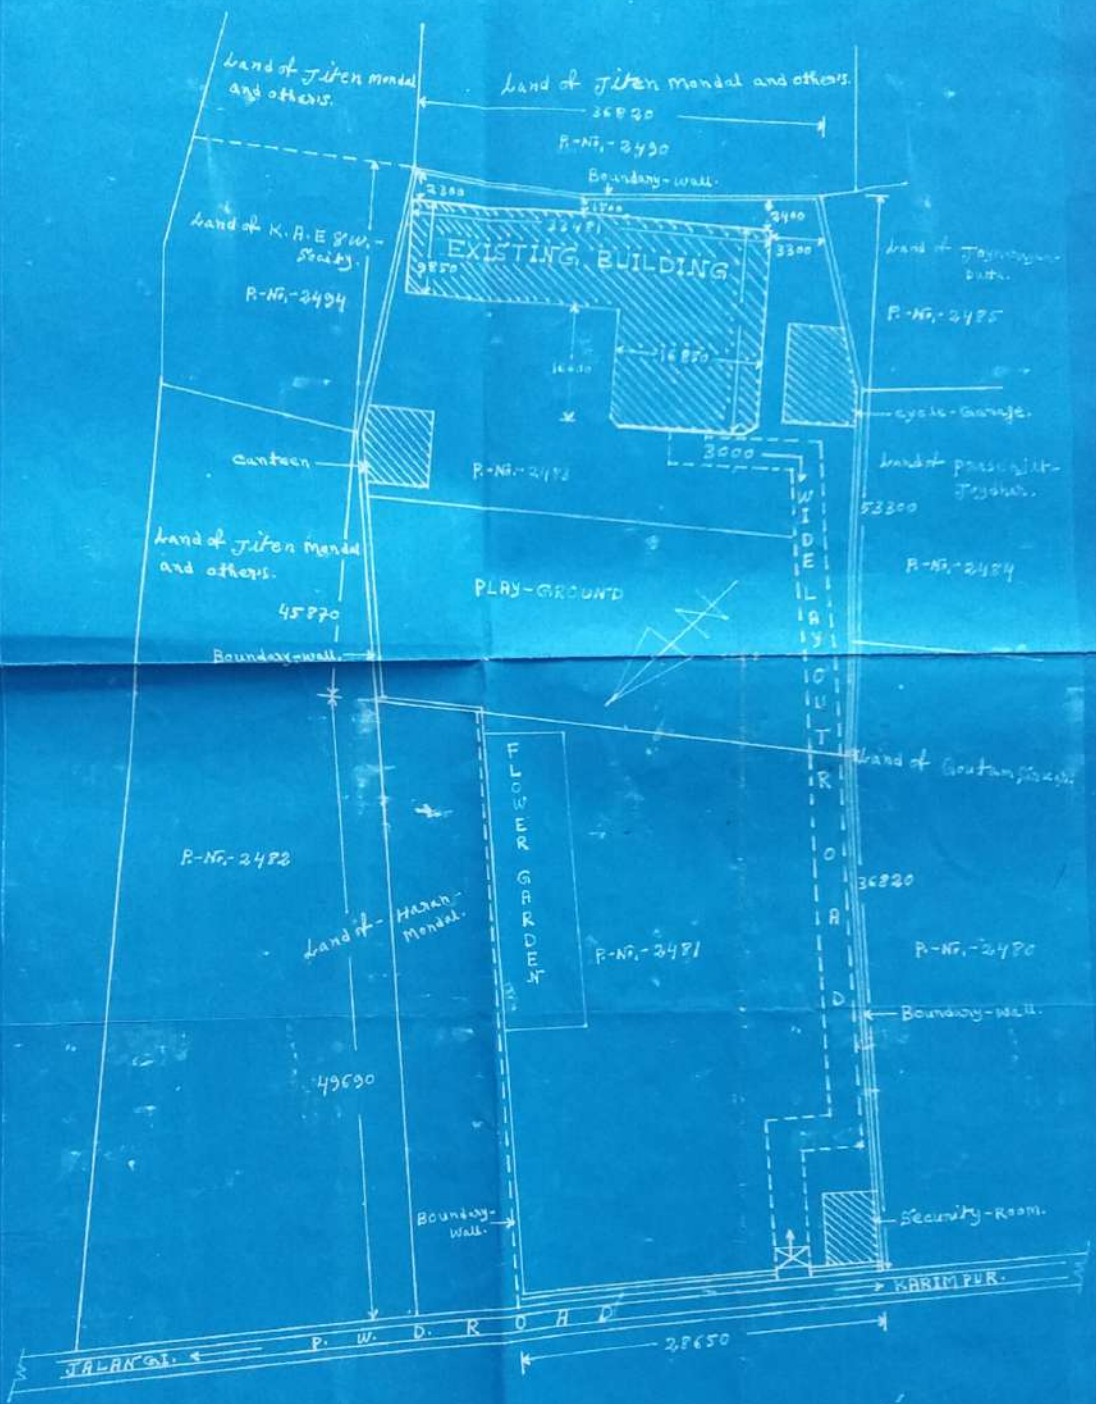

Prepared by
R. Meher
Pradhan
Kumri Gram Panchayat
P.O. Kumri, Nadia

DRAWN BY:
[Signature]
22-10-10
Kalyan Choudhury
Senior Surveyor I.D.M. Coll. Engineer
Jalangi, Murshidabad